



GROUND FLOOR PLAN

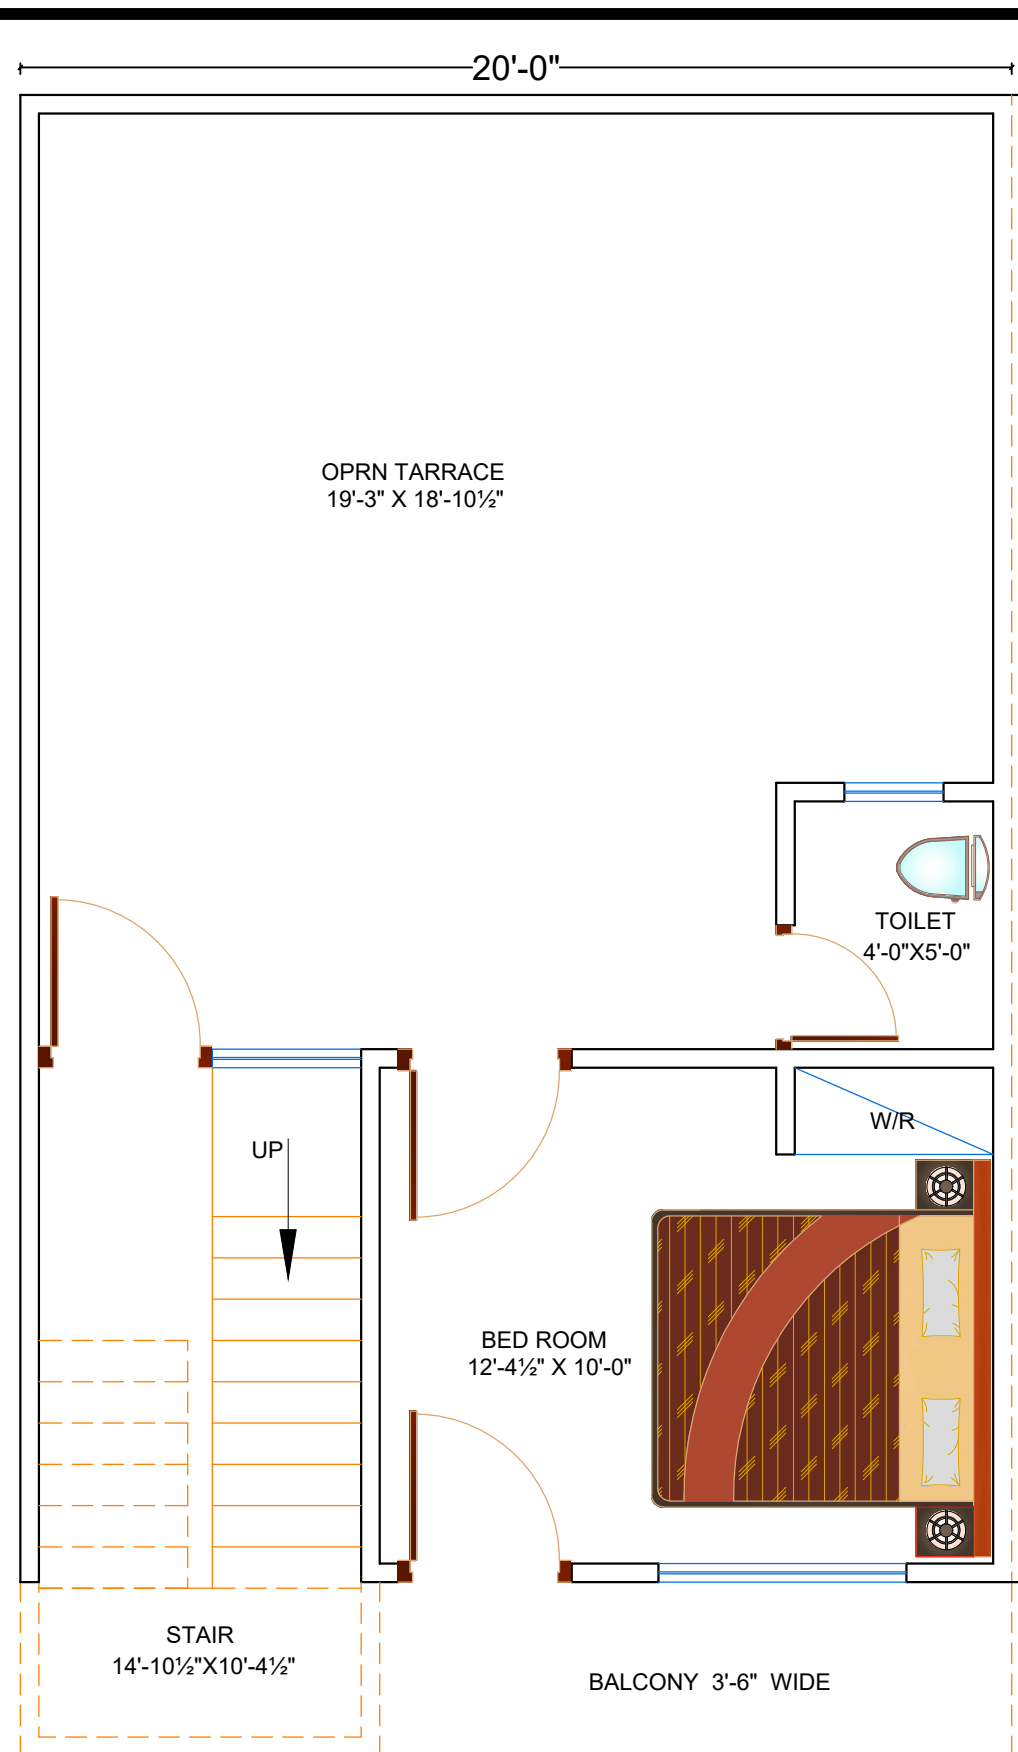

FIRST FLOOR PLAN

Architect
CADSIGN CONSULTANCY
 Building Planning, Urban Planning, Land Survey,
 Site Supervision, Interior, 3D View & etc.
 Gurukripa Complex, 1st Floor, Near Pinjrapol Gaushala,
 Tonk Road, Sanganer, Jaipur
 e-mail: cadsignconsultancy@gmail.com
 (Mob.: -9782899094, 9667716775)

DRAWING TITLE			
FLOOR PLAN PROPOSAL DRAWING			
Date	DWG. No.:-	DGN. BY:-	DRG. BY:-
	1	Suresh	

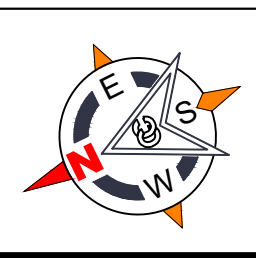

CLIENT: -
 Sh.
 ADD.:-
 Mob.:-