

LEGEND:

230MM THK WALL	+300MM LVL
200MM THK WALL	+450MM LVL
150MM THK WALL	+600MM LVL
100MM THK WALL	+1050MM LVL
150MM THK PARAPET WALL	SAME FACE ARROW
200MM SUNK	TILE DROP
150 MM RAISED	BUILDING LINE
SLAB ABOVE	O.T.S. LINE
200MM WATERPROOFING	ELEVATION PROJECTION LINE
CHAJJA AT BEAM BOTTOM	SLOPING SLAB AT TERRACE TOP

DOOR SCHEDULE

NAME	SIZE	SILL FROM UFL	DOOR DESCRIPTION
D1	1000 X 2150	00mm	SINGLE SHUTTER 35 MM THK FLUSHED DOOR FINISHED WITH LAMINATE ON BOTH SIDES
D2	900 X 2150	00mm	SINGLE SHUTTER 35 MM THK FLUSHED DOOR FINISHED WITH LAMINATE ON BOTH SIDES
D3	750 X 2150	00mm	SINGLE SHUTTER 35 MM THK FLUSHED DOOR FINISHED WITH LAMINATE ON BOTH SIDES
GD1	1500X 2150	00mm	12MM THK GLASS PANELED DOUBLE SHUTTER DOOR.
GD2			SUBJECT TO CHANGE AS PER ENTRANCE LOBBY DESIGN
FRD	1200 X 2150	00mm	SINGLE SHUTTER 35 MM THK FLUSHED DOOR FINISHED WITH 2 HR FIRE RATING
VD1	750 X 1950	400mm From Spk slab UFL	LOUVRED TRAP DOOR
LD1	1100 X 1550	800mm	LOUVRED TRAP DOOR
LD2	900 X 1550	800mm	LOUVRED TRAP DOOR
LD3	1200 X 1550	800mm	LOUVRED TRAP DOOR

WINDOW SCHEDULE

NAME	SIZE	SILL FROM UFL	WINDOW DESCRIPTION
W1	900 X 2400	00	6 MM THK GLASS WITH ALUMINUM OPENABLE WINDOW (TOP HUNG)
W2	1600 X 2400	00	6 MM THK GLASS PANEL WITH ALUMINUM SLIDING WINDOW
W3	1500 X 1100	1050	6 MM THK GLASS PANEL WITH ALUMINUM SLIDING WINDOW
W4	1600X 1100	1050	6 MM THK GLASS PANEL WITH ALUMINUM SLIDING WINDOW
W5	1500 X 1200	1200	6 MM THK GLASS PANEL WITH ALUMINUM SLIDING WINDOW
SD1	1600 X 2400	00	6 MM THK GLASS PANEL WITH ALUMINUM SLIDING WINDOW
V	450 X 1050	1250 From FFL	LOUVRED WINDOW
V1	400X 1050	1250 From FFL	LOUVRED WINDOW

NOTE:
 1. FOR MEP CUTOUTS KINDLY REFER MEP DRAWINGS.
 2. KITCHEN NAHANI SUNKRAISE DETAILS AS PER MEP.
 3. LEVELS:
 - EXISTING OUTER MUNICIPAL ROAD LVL = +0.30M
 - ROAD LVL AFTER CONCRETIZATION:
 - ON SITE NEAR SECURITY CABIN (FINISH) = +0.30M
 - SITE DRIVEWAY (FINISH) = +0.15M
 - STP PARKING (FINISH) = +0.30M
 - ENTRANCE LOBBY (FINISH) = +0.15M

DRAWING REVISION

NO	DESCRIPTION	DATE

GENERAL NOTE:
 ALL DIMENSIONS WRITTEN ARE IN MM EXCEPT WHERE MENTIONED.
 DO NOT SCALE THE DRAWING. ONLY WRITTEN DIMENSIONS ARE TO BE FOLLOWED.
 ANY DISCREPANCY IN THE DRAWING SHALL BE BOUGHT TO THE NOTICE OF THE ARCHITECT PRIOR TO CONSTRUCTION.
 ONLY DRAWINGS STAMPED FOR CONSTRUCTION SHALL BE USED FOR EXECUTION ON SITE.

CLIENT: TODAY GLOBAL DEVELOPERS

ARCHITECT: ACUBE ARCHITECTS

PROJECT TITLE: SAUBHAGYAM
 RESIDENTIAL COMPLEX AT GIRAVALE-PHASE 1
 PLOT : 367/3A AT VILAGE GIRAVALE, TAL. PANVEL, DIST. RAIGAD.

GROUND FLOOR PLAN

DRAWING No. -


NAME	SHEET No.	REVISION
DRAWN: AR.ASHESHER	1	R2
CHECKED: AR.AOITYA		
APPROVED: AR.ASHESH		
SCALE: N.T.S.		
DATE: 13-01-2024		

SALE PLAN

NOTE : WINDOWS IN LOBBY WILL BE FINALIZED AFTER INTERIOR DESIGNER'S APPROVAL

GROUND FLOOR PLAN

AMENITY SPACE
564.758 SQ.M.

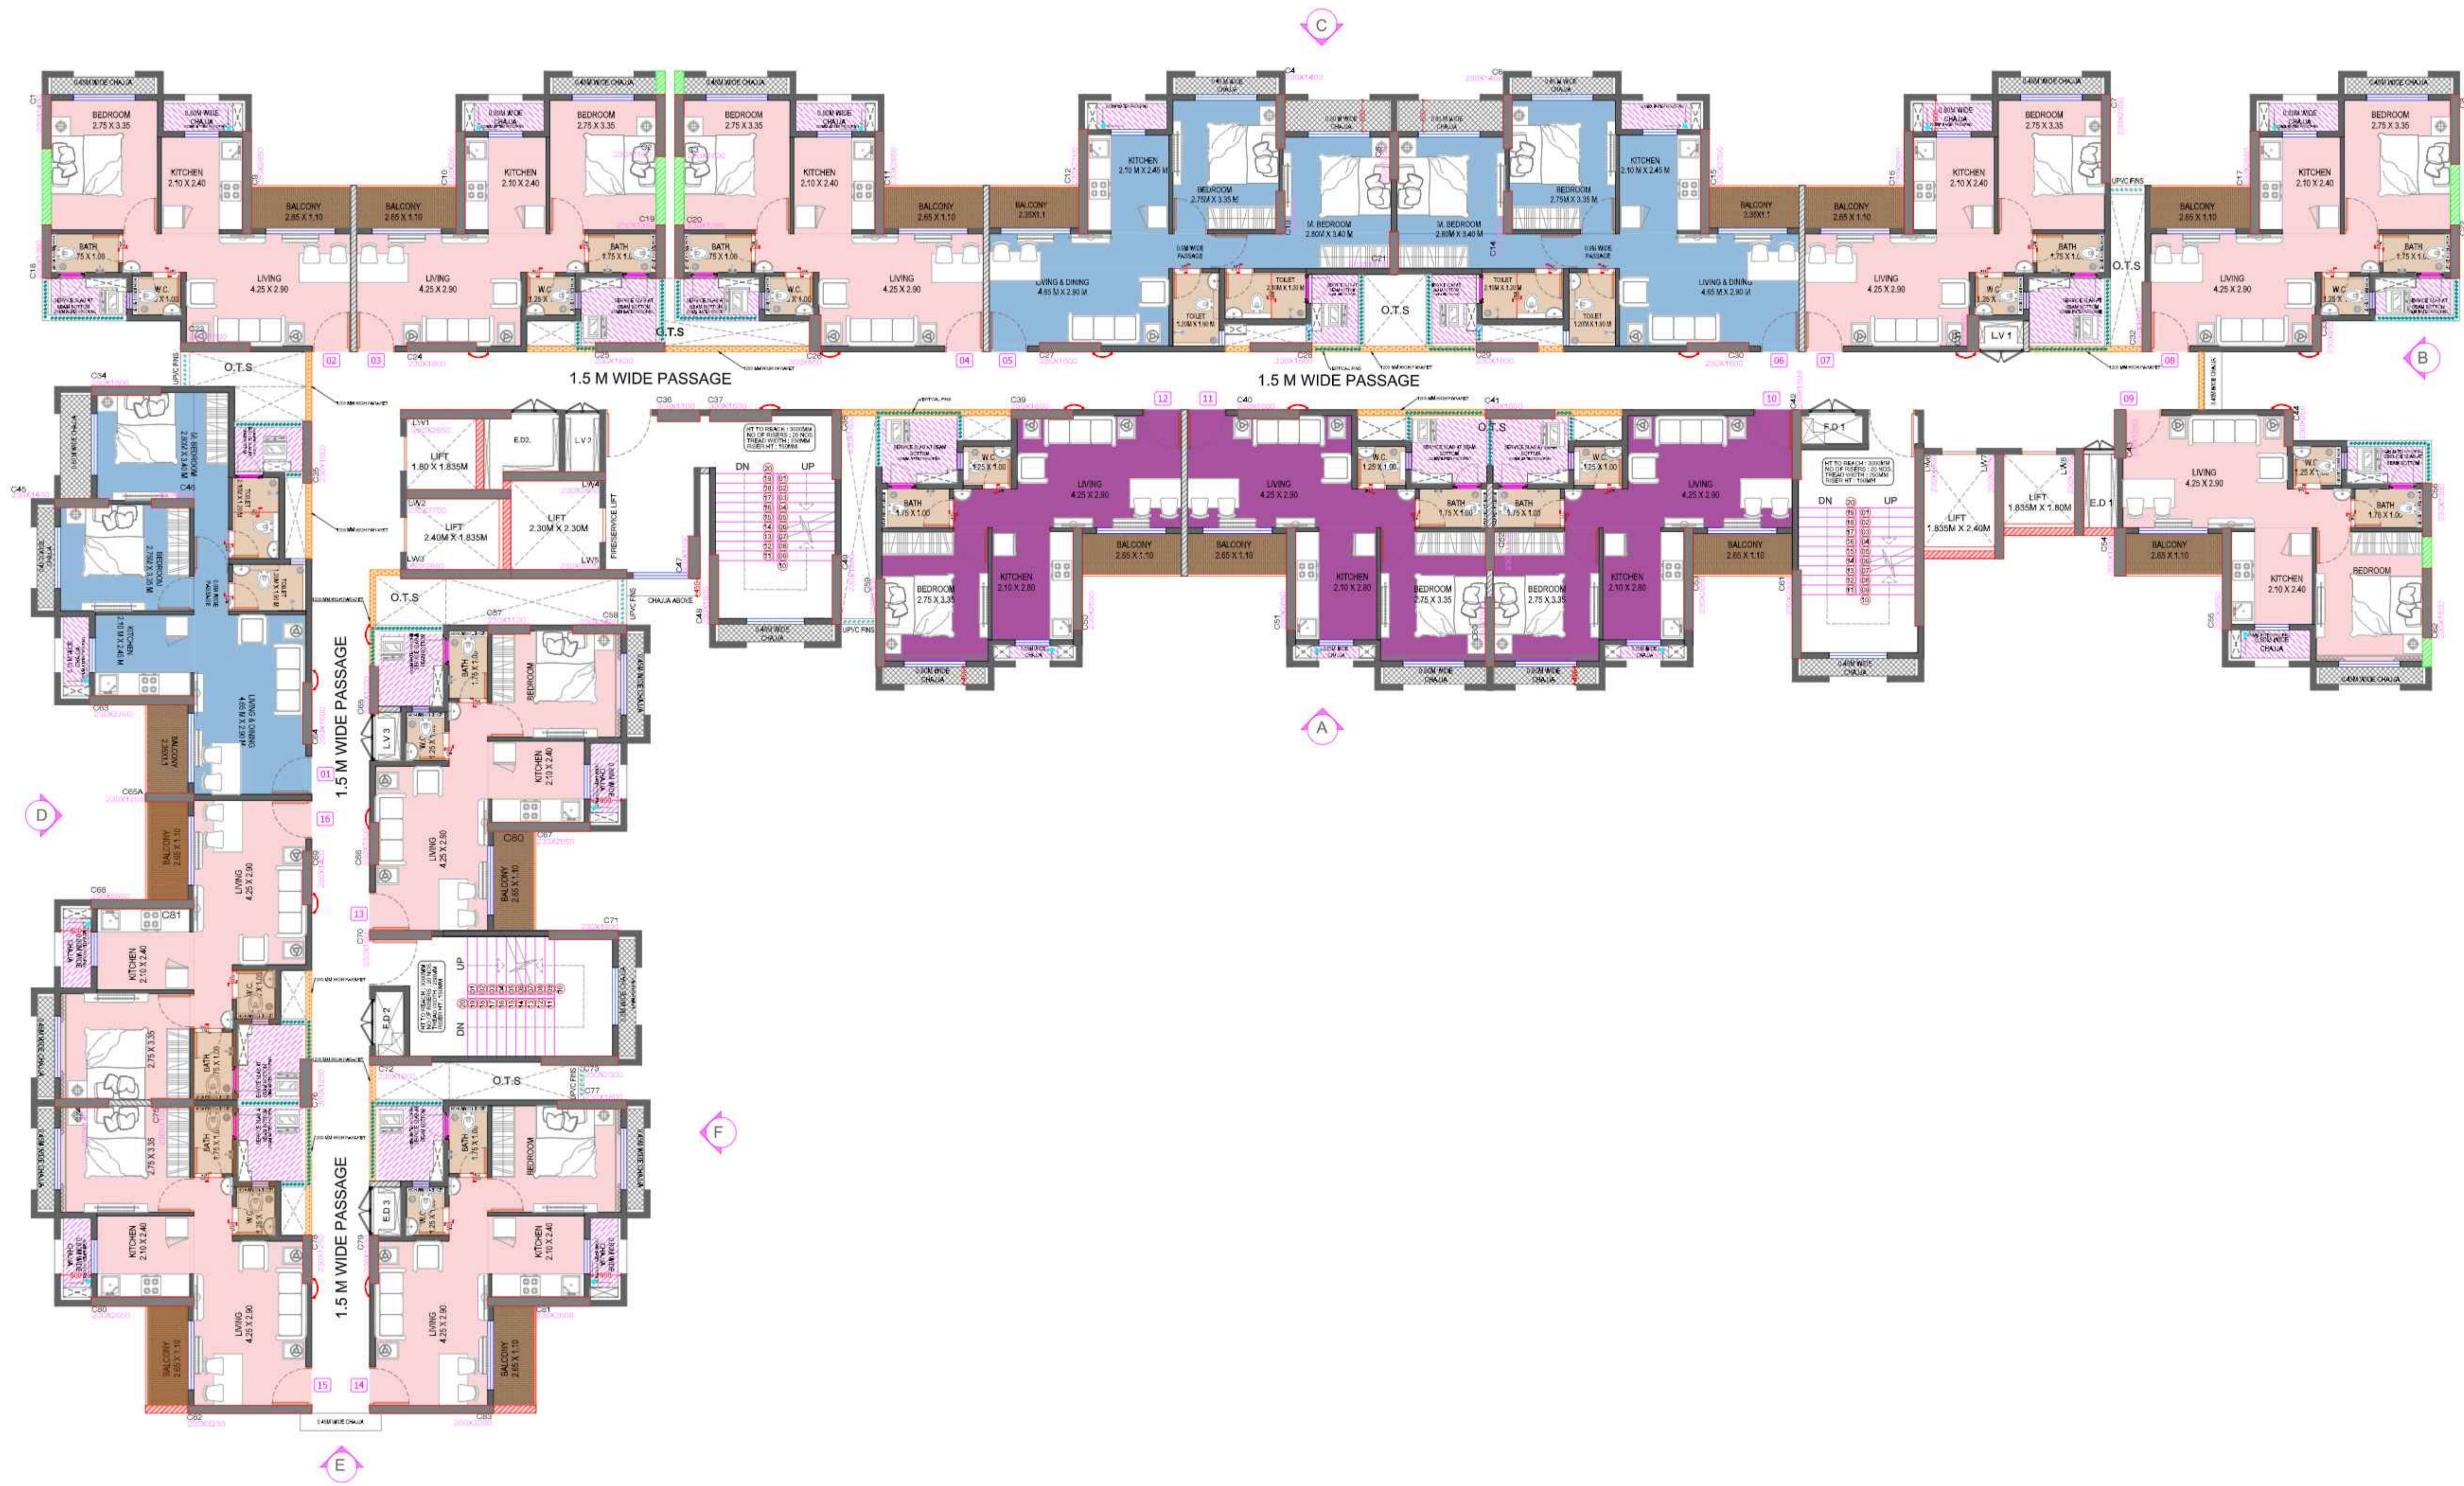

TYPICAL FLOOR PLAN (1ST-7TH, 9TH-12TH, 14TH-18TH)

- NOTE:**
- FOR MEP CUTOUTS KINDLY REFER MEP DRAWINGS.
 - KITCHEN NAHANI SUKORRAISE DETAILS AS PER MEP
 - LEVELS:
 - EXISTING OUTER MUNICIPAL ROAD LVL = +0.30M
 - ROAD LVL AFTER CONCRETIZATION = +0.30M
 - ON SITE NEAR SECURITY CABIN (FIN.FL) = +0.30M
 - SITE DRIVEWAY (FIN.FL) = +0.15M
 - SITE PARKING (FIN.FL) = +0.20M
 - ENTRANCE LOBBY (FIN.FL) = +0.00M

DRAWING REVISION		
NO	DESCRIPTION	DATE

GENERAL NOTE:
 ALL DIMENSIONS WRITTEN ARE IN MM, EXCEPT WHERE MENTIONED.
 DO NOT SCALE THE DRAWING, ONLY WRITTEN DIMENSIONS ARE TO BE FOLLOWED.
 ANY DISCREPANCY IN THE DRAWING SHALL BE BROUGHT TO THE NOTICE OF THE ARCHITECT PRIOR TO CONSTRUCTION.
 ONLY DRAWINGS STAMPED FOR CONSTRUCTION SHALL BE USED FOR EXECUTION ON SITE.

CLIENT:
TODAY GLOBAL DEVELOPERS



ARCHITECT:
ACUBE ARCHITECTS





PROJECT TITLE:
SAUBHAGYAM
 RESIDENTIAL COMPLEX AT GIRVALE-PHASE 1

PLOT: 36/7A, AT VELAKE GIRVALE, TAL. PANVEL, DIST. RAIGAD.

DRAWING TITLE:
TYPICAL FLOOR PLAN

DRAWING No.	TG/GIRVALE/WAB/005		
NAME		SHEET No.	REVISION
DRAWN	AR.ASHISHK	2	RO
CHECKED	AR.ACIITYA	NORTH:	
APPROVED	AR.ASHISHK		
SCALE	N.T.S.		
DATE	13-01-2024		
SALE PLAN			

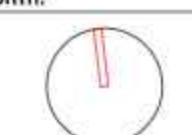

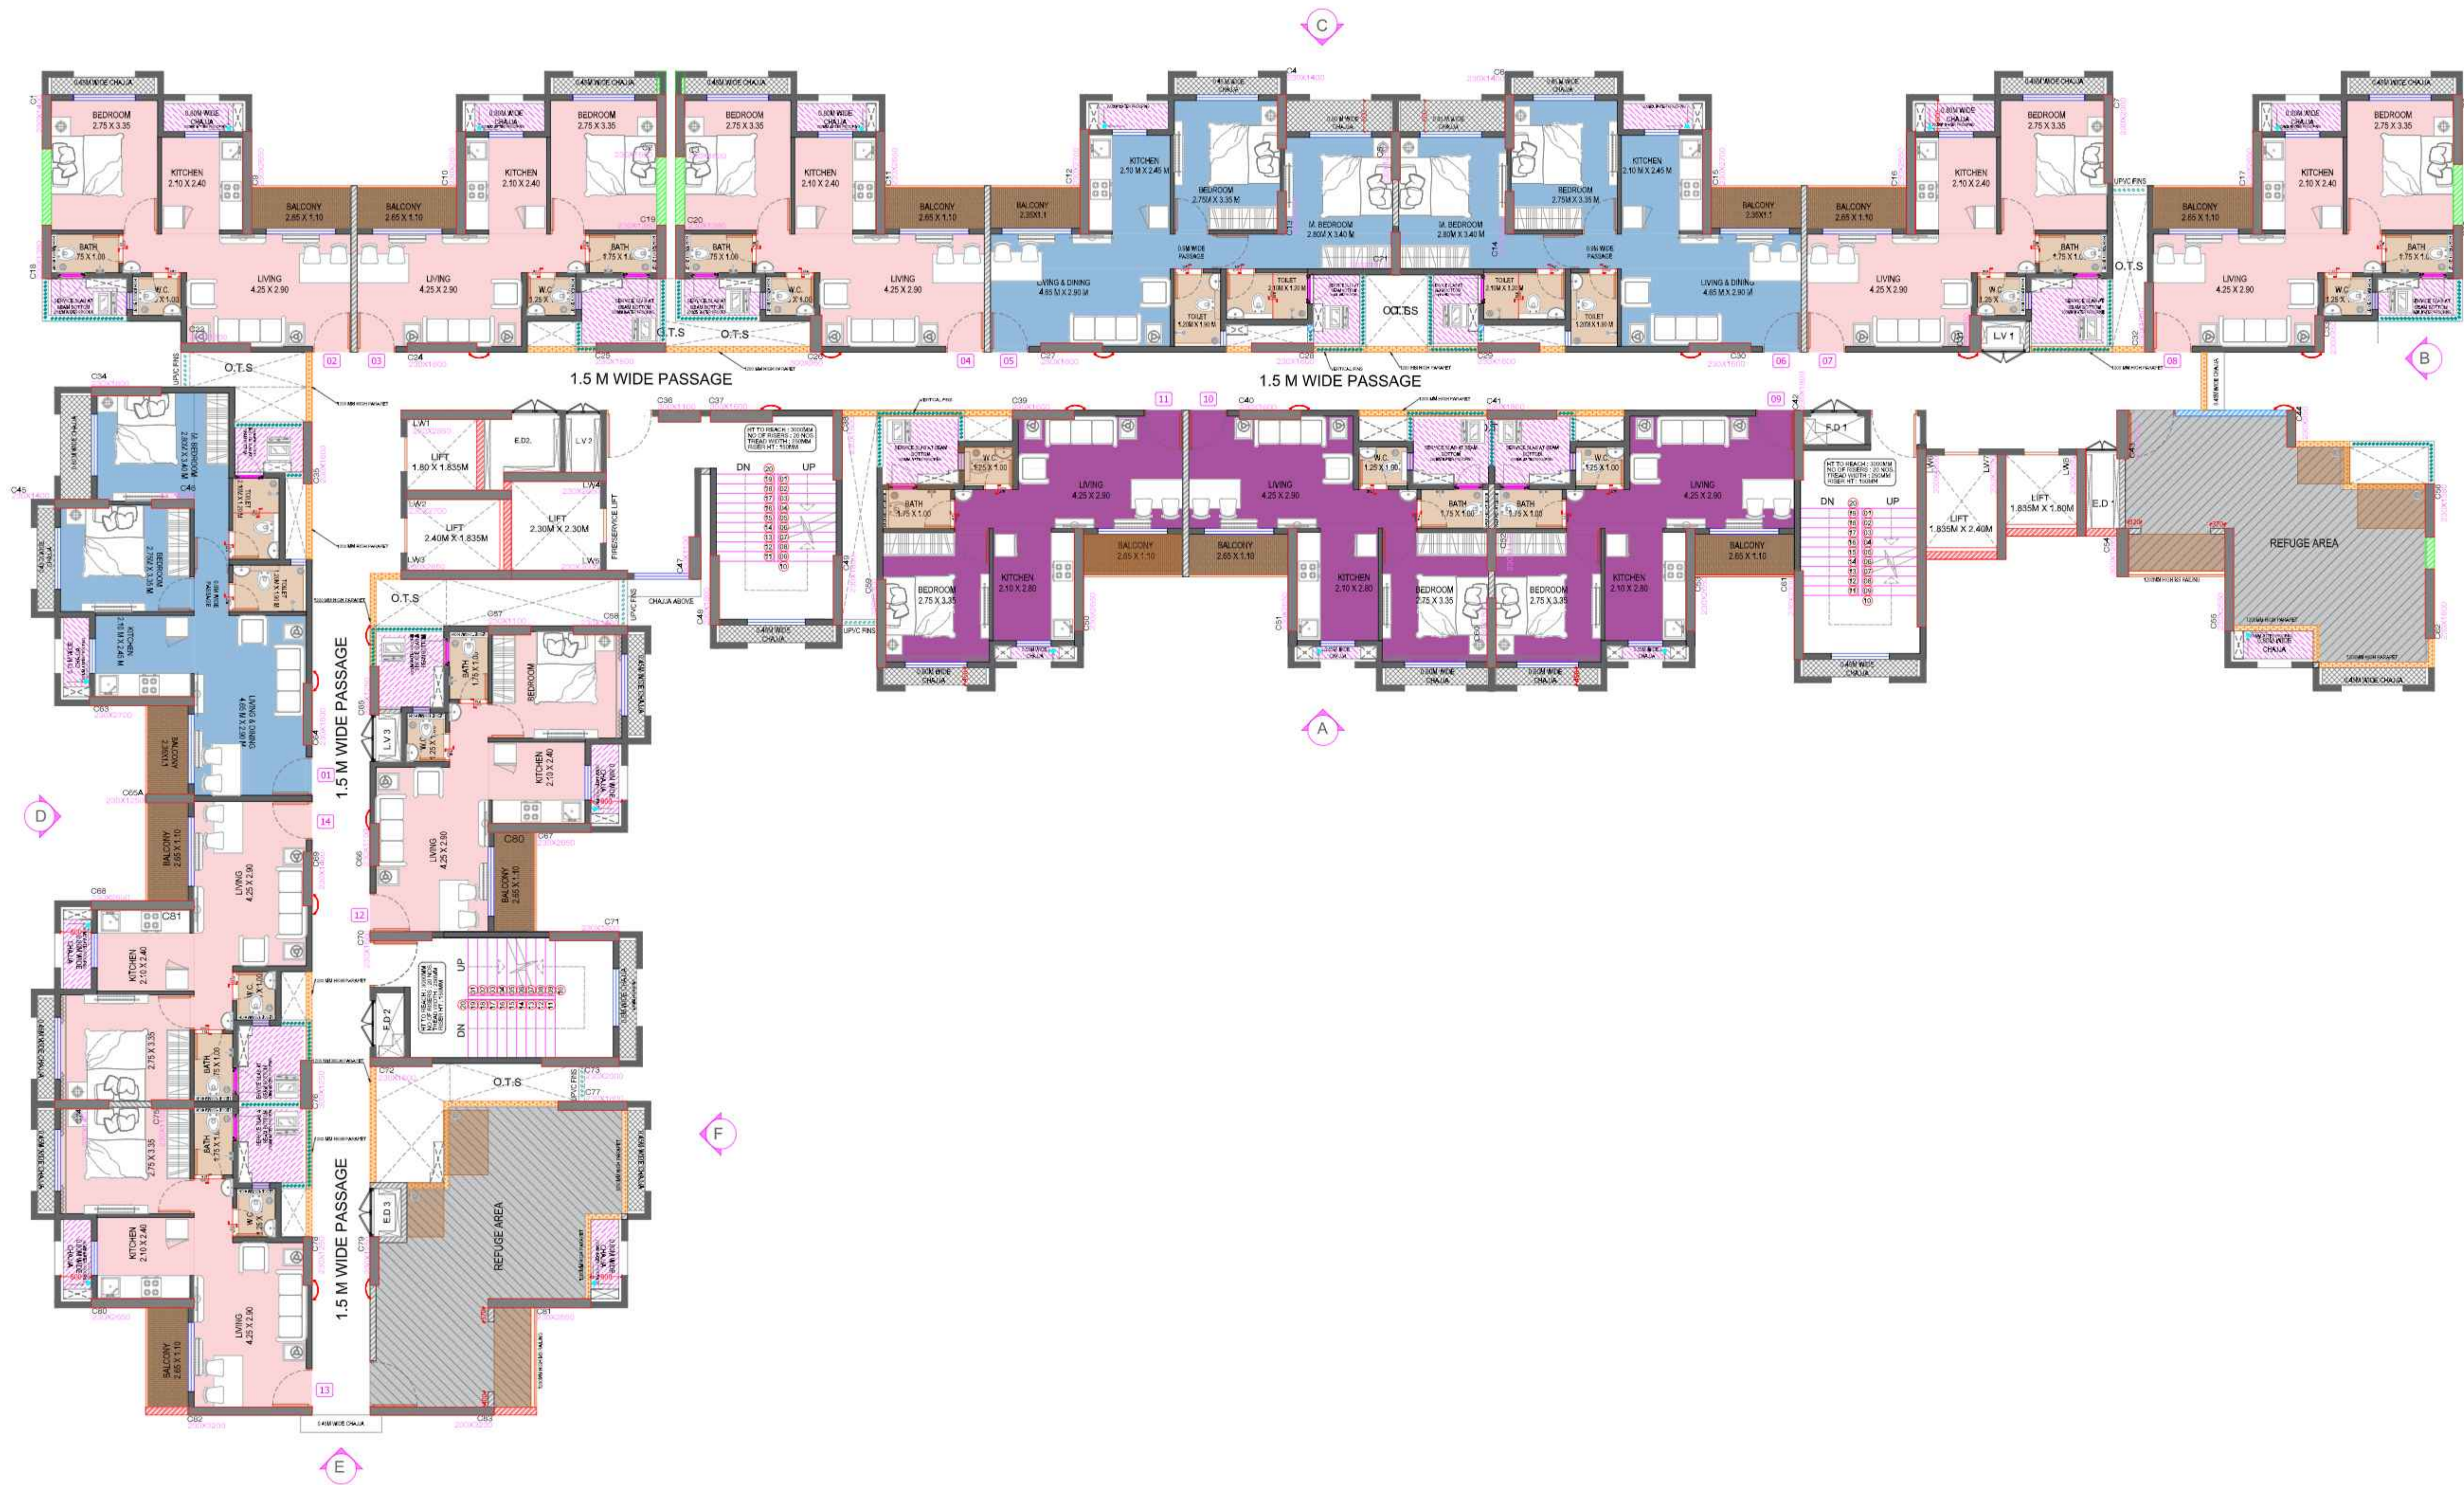

REFUGE FLOOR PLAN (8TH,13TH)

- NOTE:**
- FOR MEP CUTOUTS KINDLY REFER MEP DRAWINGS.
 - KITCHEN NAHANI SUKORISE DETAILS AS PER MEP
 - LEVELS:
 - EXISTING OUTER MUNICIPAL ROAD LVL = +0.30M
 - ROAD LVL AFTER CONCRETIZATION:
 - ON SITE NEAR SECURITY CABIN (R.00) = +0.30M
 - SITE DRIVEWAY (R.05) = +0.15M
 - SITE PARKING (R.00.00) = +0.30M
 - ENTRANCE LOBBY (R.00.00) = +0.10M

DRAWING REVISION		
NO	DESCRIPTION	DATE

GENERAL NOTE:
 ALL DIMENSIONS WRITTEN ARE IN MM, EXCEPT WHERE MENTIONED.
 DO NOT SCALE THE DRAWING, ONLY WRITTEN DIMENSIONS ARE TO BE FOLLOWED.
 ANY DISCREPANCY IN THE DRAWING SHALL BE BROUGHT TO THE NOTICE OF THE ARCHITECT PRIOR TO CONSTRUCTION.
 ONLY DRAWINGS STAMPED FOR CONSTRUCTION SHALL BE USED FOR EXECUTION ON SITE.

CLIENT:
TODAY GLOBAL DEVELOPERS



ARCHITECT:
ACUBE ARCHITECTS



PROJECT TITLE:
SAUBHAGYAM
 RESIDENTIAL COMPLEX AT GIRVALE-PHASE 1
 PLOT : 36/7A, AT VELAKE GIRVALE, TAL. PANVEL, DIST. RAIGAD.

DRAWING TITLE:
REFUGE FLOOR PLAN

DRAWING No.	TG/GIRVALE/WAB/006		
NAME	SHEET No.	REVISION	
AR.ASHISHK	3		RO
CHECKED	AR.ACIYA	NORTH:	
APPROVED	AR.ASHISHK		
SCALE	N.T.S		
DATE	13-01-2024		

SALE PLAN

