



GROUND FLOOR PLAN
SCALE :- 1:100

GROUND FLOOR PLAN			NORTH	DATE 25-12-2024	<p align="center">AN.ARCH ARCHITECT & PLANNERS DESIGN WITH A DIFFERENCE</p> <p align="center">Office no.20&21,-Raheja Arcade, Sec-11,Plot no.61,CBD Belapur-400614 Cnct no.022-27562410, Mail id -anarch.architect@gmail.com</p>
NOTE :-	OWNER'S NAME :-	PROJECT ADDRESS		DRAWN BY KAJOL	
<p>THIS DRAWING IS PURELY CONCEPTUAL DRAWING MADE ON BASIS OF INFORMATION & REQUIREMENTS GIVEN BY THE CLIENT/OWNER/DEVELOPER. THE DRAWING IS NOT TO BE USED AS A LEGAL DOCUMENT ANYWHERE PRIOR TO SANCTIONING OF THE SAME FROM SANCTIONING COMPETENT.</p>	MR.ROHIT.V.BHATESARA	<p>PROPOSED COMMERCIAL CUM RESIDENTIAL ON SURVEY NO. 4/1/A & 6/B AT VILLAGE -DHARNAGAON , TAL. PANVEL, DIST.-RAIGAD.</p>		CHECK BY	
				SCALE 1:100	

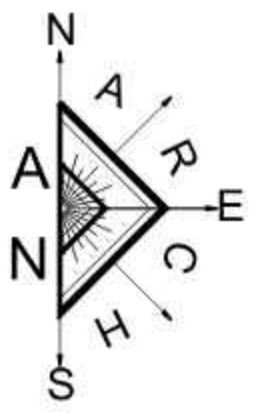

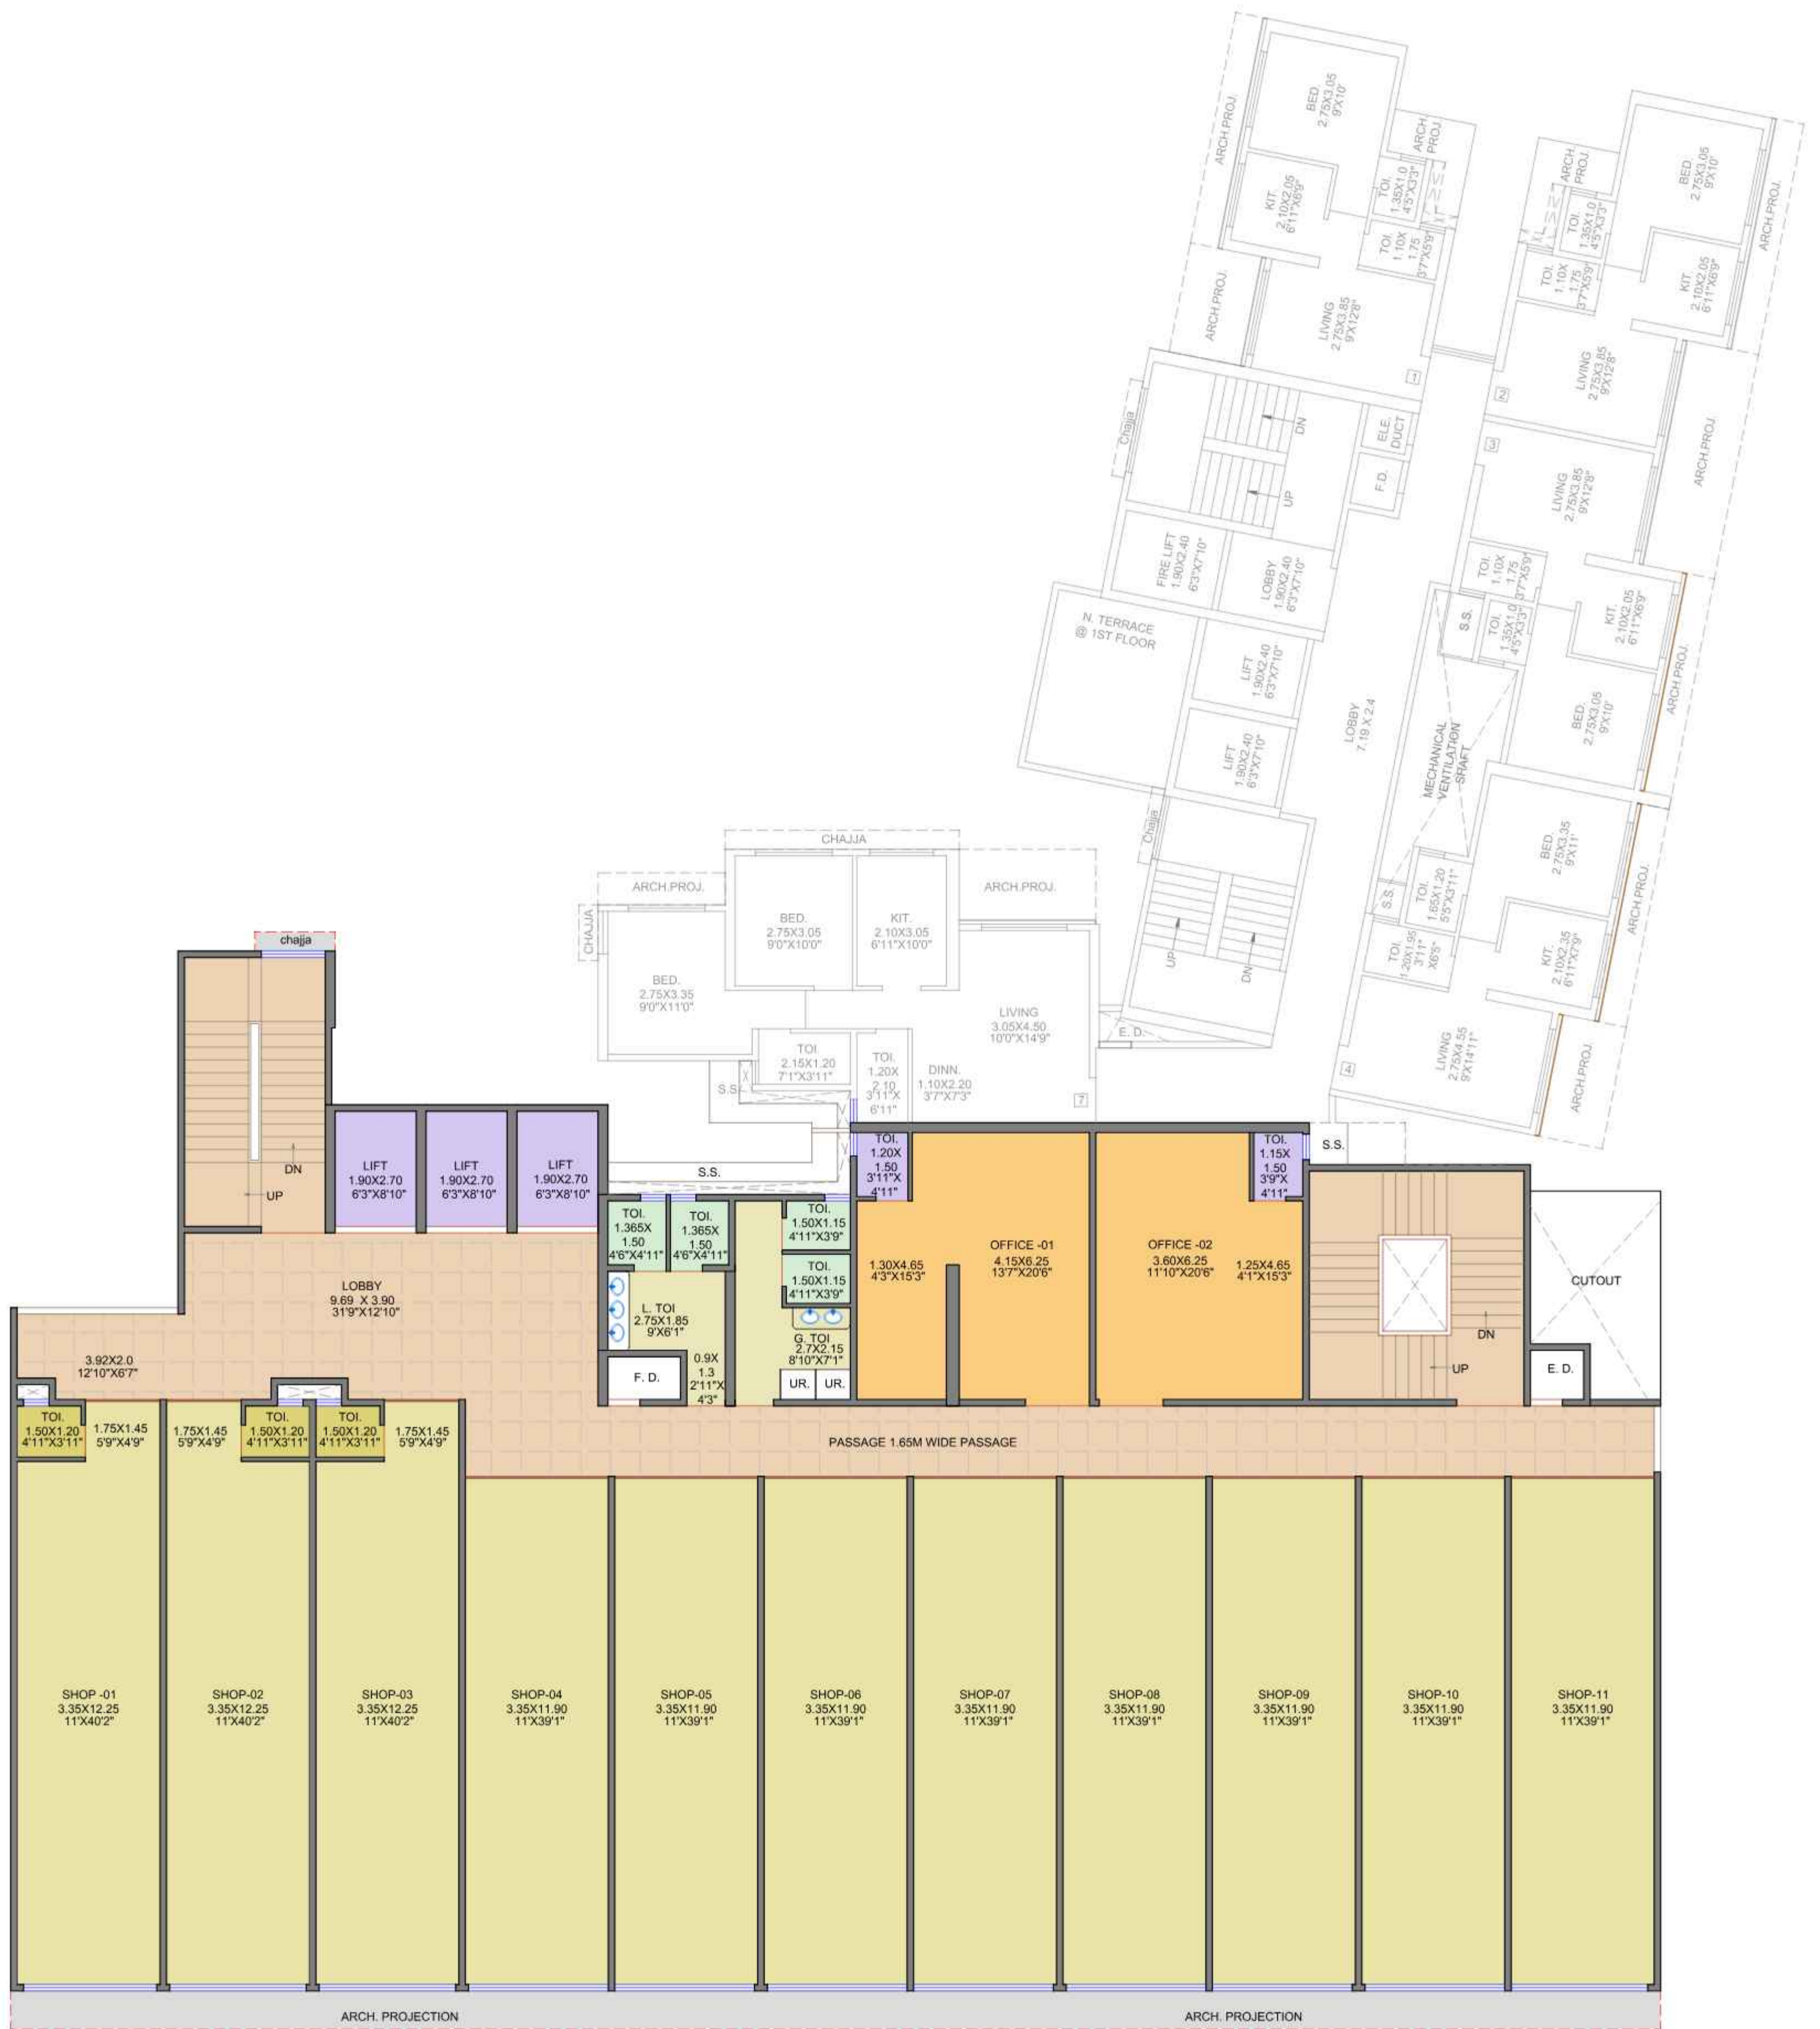

1ST TO 4TH FLOOR PLAN (COMMERCIAL)
SCALE :- 1:100

1ST TO 4TH FLOOR PLAN (COMMERCIAL)

NOTE :-

THIS DRAWING IS PURELY CONCEPTUAL DRAWING MADE ON BASIS OF INFORMATION & REQUIREMENTS GIVEN BY THE CLIENT/OWNER/DEVELOPER. THE DRAWING IS NOT TO BE USED AS A LEGAL DOCUMENT ANYWHERE PRIOR TO SANCTIONING OF THE SAME FROM SANCTIONING COMPETENT.

OWNER'S NAME :-

MR.ROHIT.V.BHATESARA

PROJECT ADDRESS

PROPOSED COMMERCIAL CUM RESIDENTIAL ON SURVEY NO. 4/1/A & 6/B AT VILLAGE -DHARNAGAON, TAL. PANVEL, DIST.-RAIGAD.

NORTH



SCALE 1:100

DATE

25-12-2024

DRAWN BY

KAJOL


CHECK BY

AN.ARCH

ARCHITECT & PLANNERS
DESIGN WITH A DIFFERENCE

Office no.20&21,-Raheja Arcade,
Sec-11,Plot no.61,CBD Belapur-400614
Cnct no.022-27562410.


Mail id -anarch.architect@gmail.com

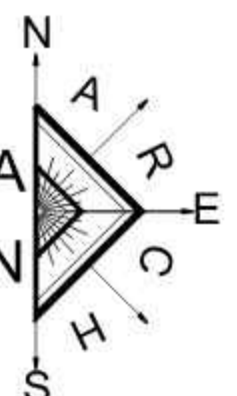



1ST TO 6TH FLOOR PLAN (RESIDENTIAL)
SCALE :- 1:100

1ST TO 6TH FLOOR PLAN (RESIDENTIAL)			NORTH	DATE 25-12-2024	<p align="center">AN.ARCH ARCHITECT & PLANNERS DESIGN WITH A DIFFERENCE</p> <p align="center">Office no.20&21,-Raheja Arcade, Sec-11,Plot no.61,CBD Belapur-400614 Cnct no.022-27562410, Mail id -anarch.architect@gmail.com</p>
NOTE :-	OWNER'S NAME :-	PROJECT ADDRESS		DRAWN BY KAJOL	
THIS DRAWING IS PURELY CONCEPTUAL DRAWING MADE ON BASIS OF INFORMATION & REQUIREMENTS GIVEN BY THE CLIENT/OWNER/DEVELOPER. THE DRAWING IS NOT TO BE USED AS A LEGAL DOCUMENT ANYWHERE PRIOR TO SANCTIONING OF THE SAME FROM SANCTIONING COMPETENT.	MR.ROHIT.V.BHATESARA	PROPOSED COMMERCIAL CUM RESIDENTIAL ON SURVEY NO. 4/1/A & 6/B AT VILLAGE -DHARNAGAON , TAL. PANVEL, DIST.-RAIGAD.		CHECK BY	
				SCALE 1:100	

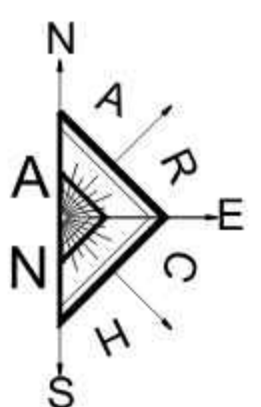


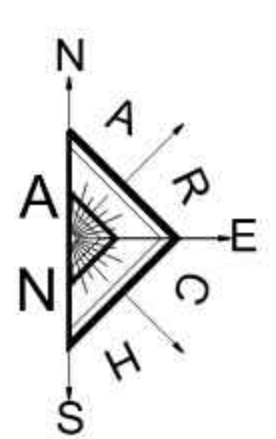


7TH RESIDENTIAL FLOOR PLAN
SCALE :- 1:100

7TH RESIDENTIAL FLOOR PLAN			NORTH	DATE	AN.ARCH ARCHITECT & PLANNERS DESIGN WITH A DIFFERENCE Office no.20&21,-Raheja Arcade, Sec-11,Plot no.61,CBD Belapur-400614 Cntct no.022-27562410, Mail id -anarch.architect@gmail.com	
NOTE :-				25-12-2024		
OWNER'S NAME :-	PROJECT ADDRESS	PROPOSED COMMERCIAL CUM RESIDENTIAL ON SURVEY NO. 4/1/A & 6/B AT VILLAGE -DHARNAGAON , TAL. PANVEL, DIST.-RAIGAD.	DRAWN BY			
MR.ROHIT.V.BHATESARA			KAJOL			
THIS DRAWING IS PURELY CONCEPTUAL DRAWING MADE ON BASIS OF INFORMATION & REQUIREMENTS GIVEN BY THE CLIENT/OWNER/DEVELOPER. THE DRAWING IS NOT TO BE USED AS A LEGAL DOCUMENT ANYWHERE PRIOR TO SANCTIONING OF THE SAME FROM SANCTIONING COMPETENT.			CHECK BY			
			SCALE 1:100			



8TH REFUGE FLOOR PLAN
SCALE :- 1:100

8TH REFUGE FLOOR PLAN			NORTH	DATE	<p align="center">AN.ARCH ARCHITECT & PLANNERS DESIGN WITH A DIFFERENCE</p> <p align="center">Office no.20&21,-Raheja Arcade, Sec-11,Plot no.61,CBD Belapur-400614 Cntct no.022-27562410, Mail id -anarch.architect@gmail.com</p>
NOTE :-				25-12-2024	
OWNER'S NAME :-	PROJECT ADDRESS		DRAWN BY		
MR.ROHIT.V.BHATESARA	PROPOSED COMMERCIAL CUM RESIDENTIAL ON SURVEY NO. 4/1/A & 6/B AT VILLAGE -DHARNAGAON, TAL. PANVEL, DIST.-RAIGAD.		KAJOL		
THIS DRAWING IS PURELY CONCEPTUAL DRAWING MADE ON BASIS OF INFORMATION & REQUIREMENTS GIVEN BY THE CLIENT/OWNER/DEVELOPER. THE DRAWING IS NOT TO BE USED AS A LEGAL DOCUMENT ANYWHERE PRIOR TO SANCTIONING OF THE SAME FROM SANCTIONING COMPETENT.			CHECK BY		
			SCALE 1:100		



TYPICAL 9TH, 10TH & 12TH FLOOR PLAN
SCALE :- 1:100

TYPICAL 9TH, 10TH & 12TH FLOOR PLAN

NOTE :-

THIS DRAWING IS PURELY CONCEPTUAL DRAWING MADE ON BASIS OF INFORMATION & REQUIREMENTS GIVEN BY THE CLIENT/OWNER/DEVELOPER. THE DRAWING IS NOT TO BE USED AS A LEGAL DOCUMENT ANYWHERE PRIOR TO SANCTIONING OF THE SAME FROM SANCTIONING COMPETENT.

OWNER'S NAME :-

MR.ROHIT.V.BHATESARA

PROJECT ADDRESS

PROPOSED COMMERCIAL CUM RESIDENTIAL ON SURVEY NO. 4/1/A & 6/B AT VILLAGE -DHARNAGAON, TAL. PANVEL, DIST.-RAIGAD.

NORTH



SCALE 1:100

DATE

25-12-2024

DRAWN BY

KAJOL

CHECK BY

AN.ARCH


ARCHITECT & PLANNERS


DESIGN WITH A DIFFERENCE

Office no.20&21,-Raheja Arcade,
Sec-11,Plot no.61,CBD Belapur-400614

Cntct no.022-27562410,


Mail id -anarch.architect@gmail.com

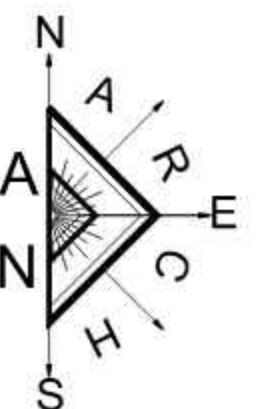

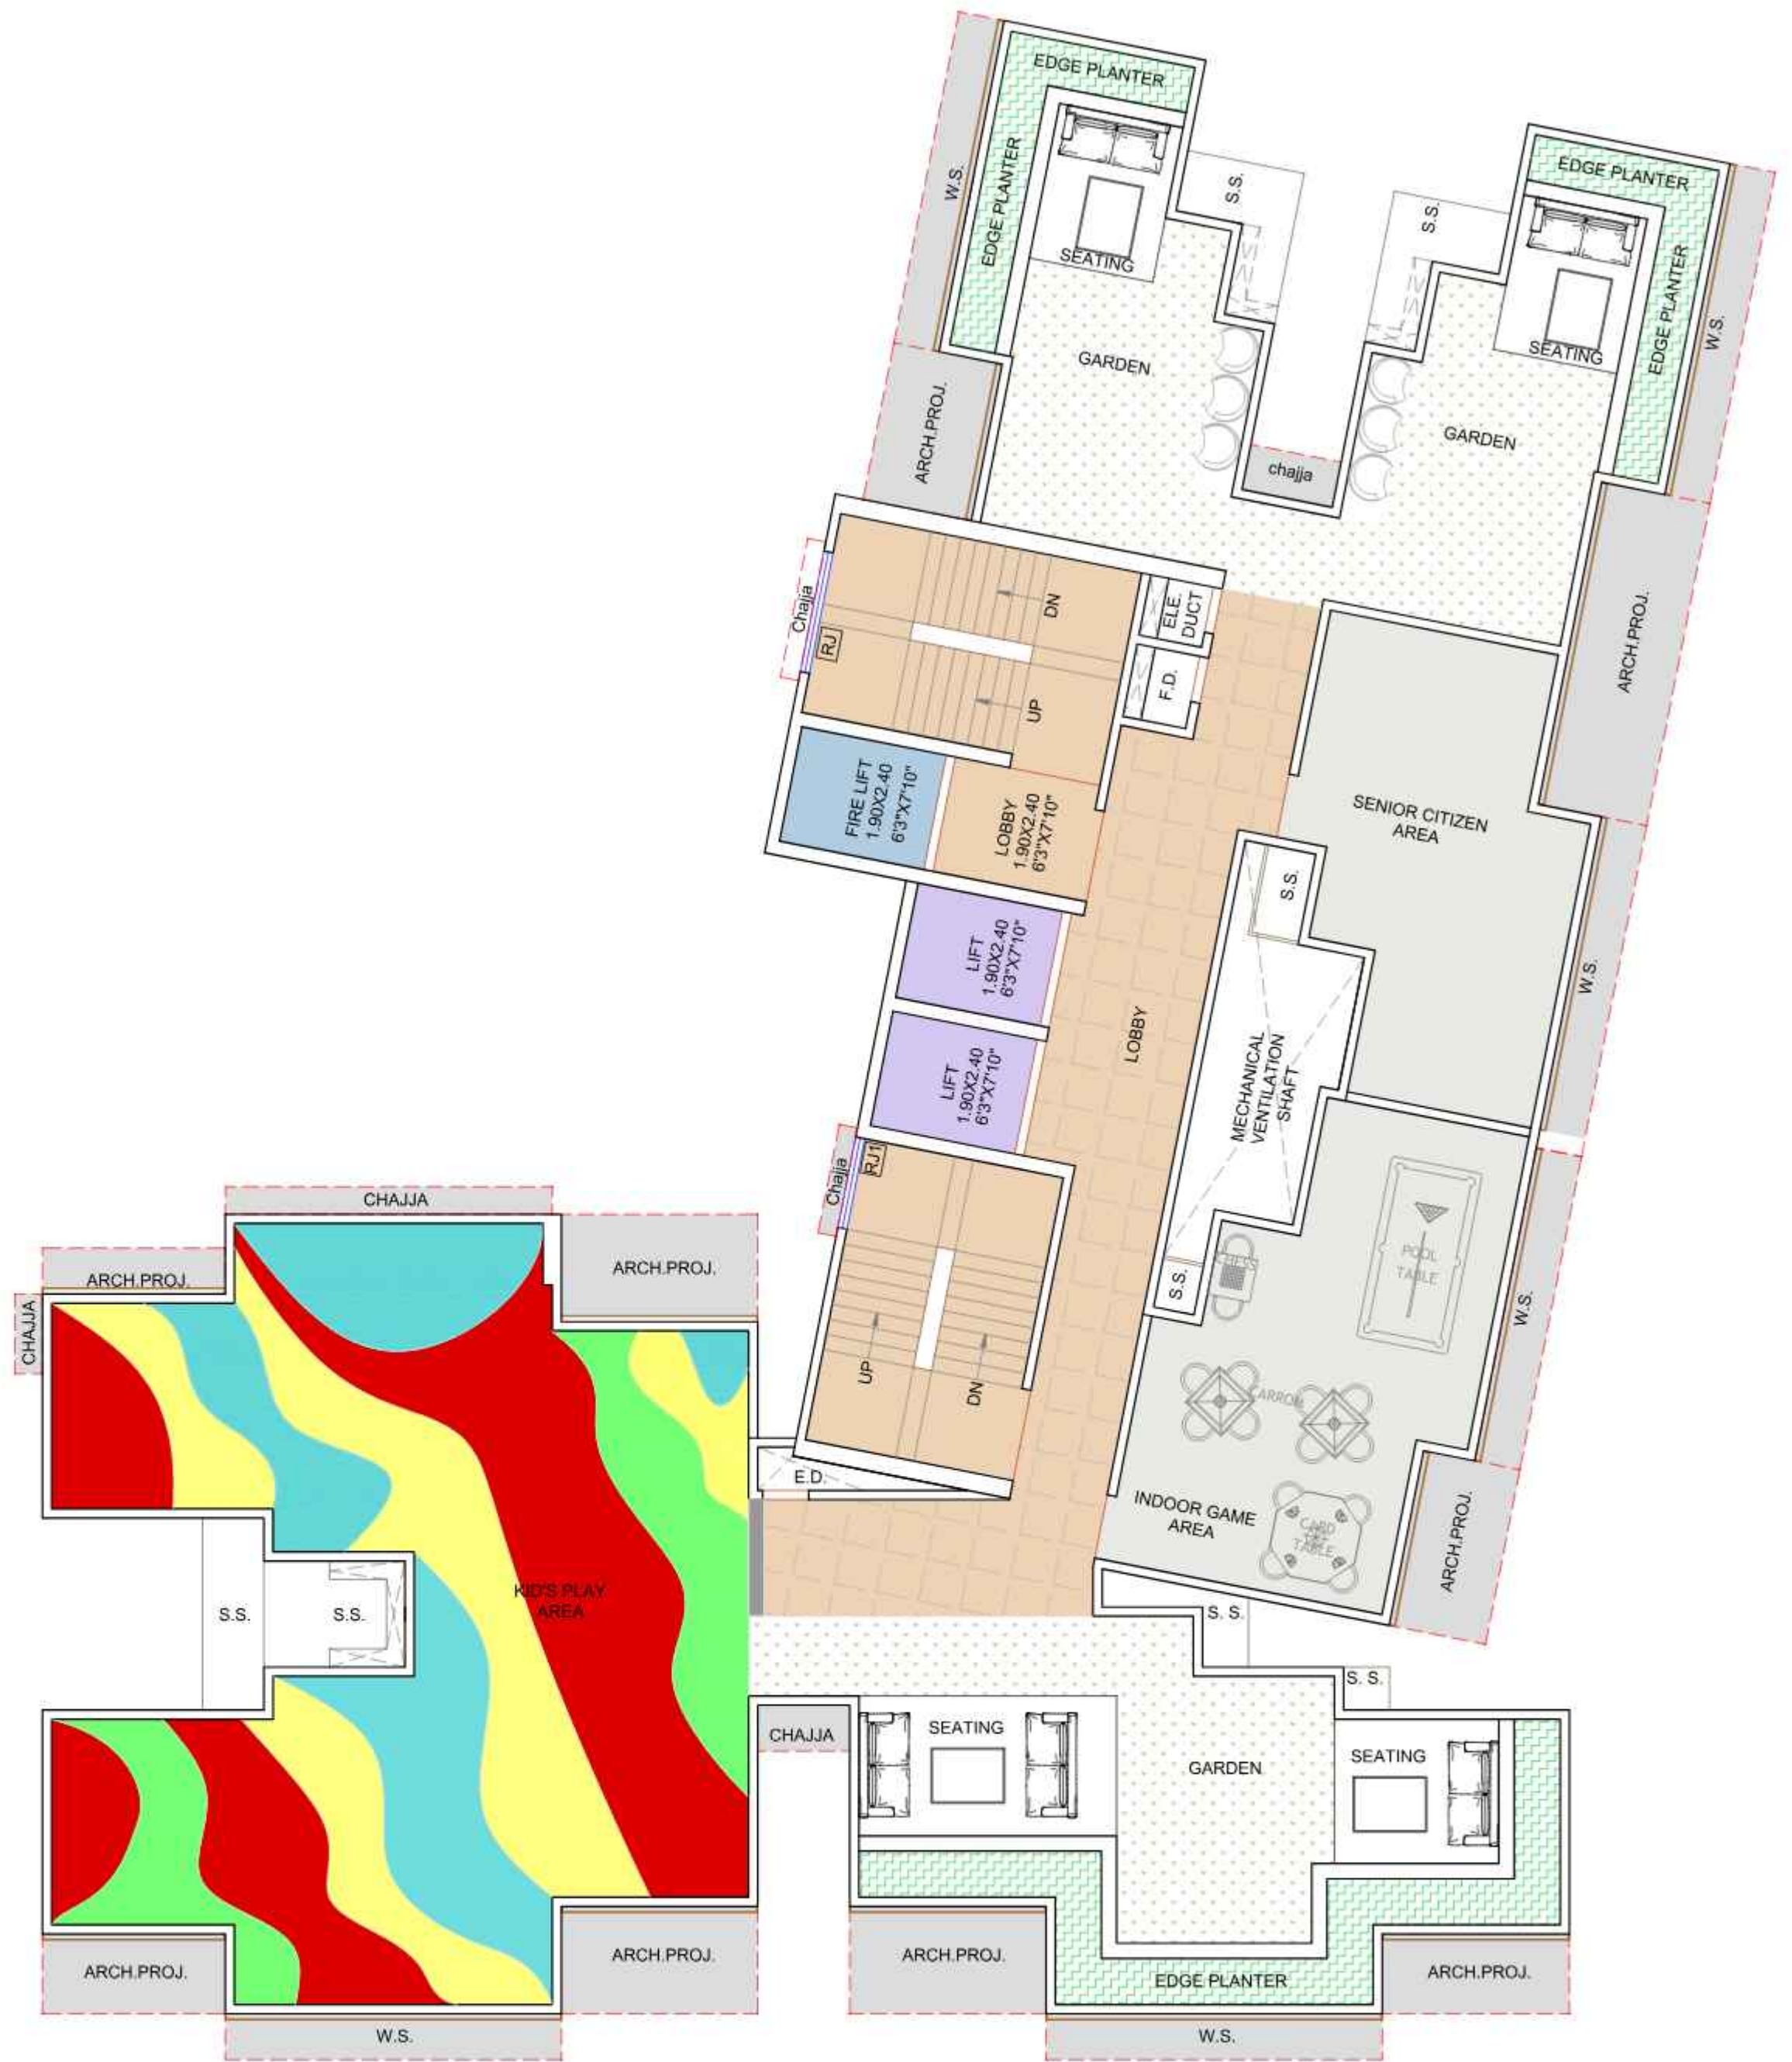

11TH RECREATIONAL FLOOR PLAN
SCALE :- 1:100

11TH RECREATIONAL FLOOR PLAN			NORTH	DATE	<p align="center">AN.ARCH ARCHITECT & PLANNERS DESIGN WITH A DIFFERENCE</p> <p>Office no.20&21,-Raheja Arcade, Sec-11,Plot no.61,CBD Belapur-400614 Cntct no.022-27562410, Mail id -anarch.architect@gmail.com</p>
NOTE :-	OWNER'S NAME :-	PROJECT ADDRESS		DRAWN BY	
THIS DRAWING IS PURELY CONCEPTUAL DRAWING MADE ON BASIS OF INFORMATION & REQUIREMENTS GIVEN BY THE CLIENT/OWNER/DEVELOPER. THE DRAWING IS NOT TO BE USED AS A LEGAL DOCUMENT ANYWHERE PRIOR TO SANCTIONING OF THE SAME FROM SANCTIONING COMPETENT.	MR.ROHIT.V.BHATESARA	PROPOSED COMMERCIAL CUM RESIDENTIAL ON SURVEY NO. 4/1/A & 6/B AT VILLAGE -DHARNAGAON, TAL. PANVEL, DIST.-RAIGAD.	KAJOL		
			CHECK BY		
			SCALE 1:100		

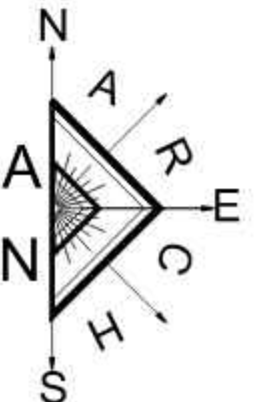



13TH PART REFUGE FLOOR PLAN
SCALE :- 1:100

13TH PART REFUGE FLOOR PLAN			NORTH	DATE	<p align="center">AN.ARCH ARCHITECT & PLANNERS DESIGN WITH A DIFFERENCE</p> <p>Office no.20&21,-Raheja Arcade, Sec-11,Plot no.61,CBD Belapur-400614 Cntct no.022-27562410, Mail id -anarch.architect@gmail.com</p>	
NOTE :-				25-12-2024		
OWNER'S NAME :-	PROJECT ADDRESS		DRAWN BY			
MR.ROHIT.V.BHATESARA	PROPOSED COMMERCIAL CUM RESIDENTIAL ON SURVEY NO. 4/1/A & 6/B AT VILLAGE -DHARNAGAON, TAL. PANVEL, DIST.-RAIGAD.		KAJOL			
			CHECK BY			
THIS DRAWING IS PURELY CONCEPTUAL DRAWING MADE ON BASIS OF INFORMATION & REQUIREMENTS GIVEN BY THE CLIENT/OWNER/DEVELOPER. THE DRAWING IS NOT TO BE USED AS A LEGAL DOCUMENT ANYWHERE PRIOR TO SANCTIONING OF THE SAME FROM SANCTIONING COMPETENT.			SCALE 1:100			