






Actual on Site Picture

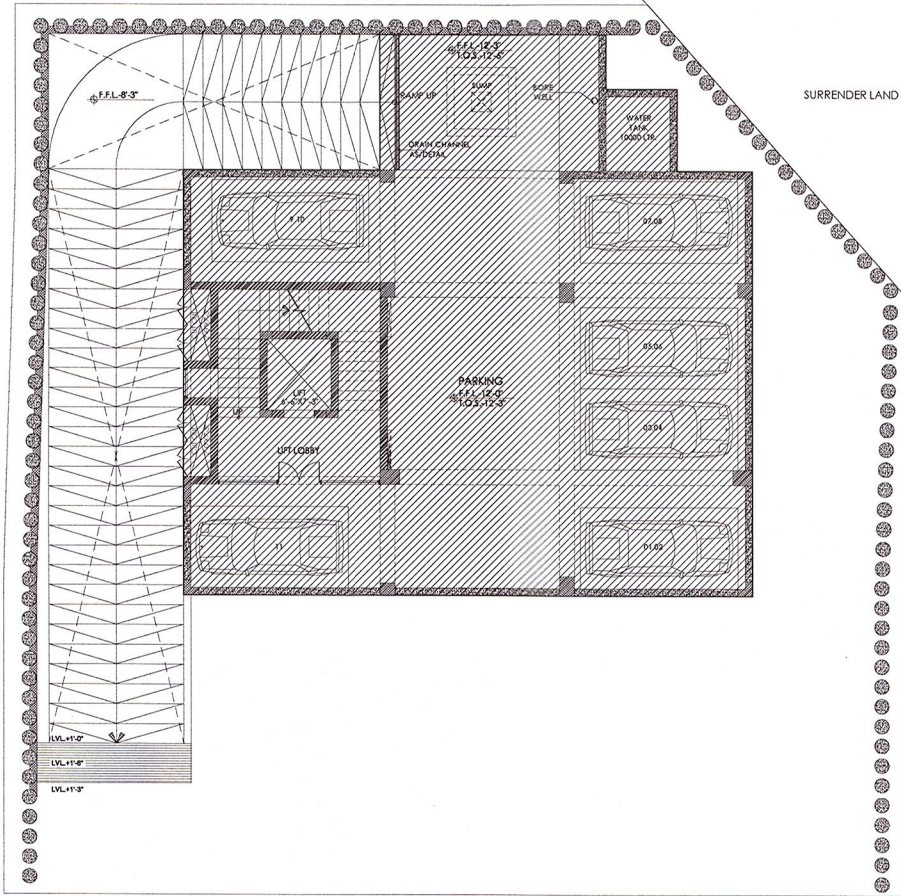


BASEMENT FLOOR AREA = 2858 SQFT.

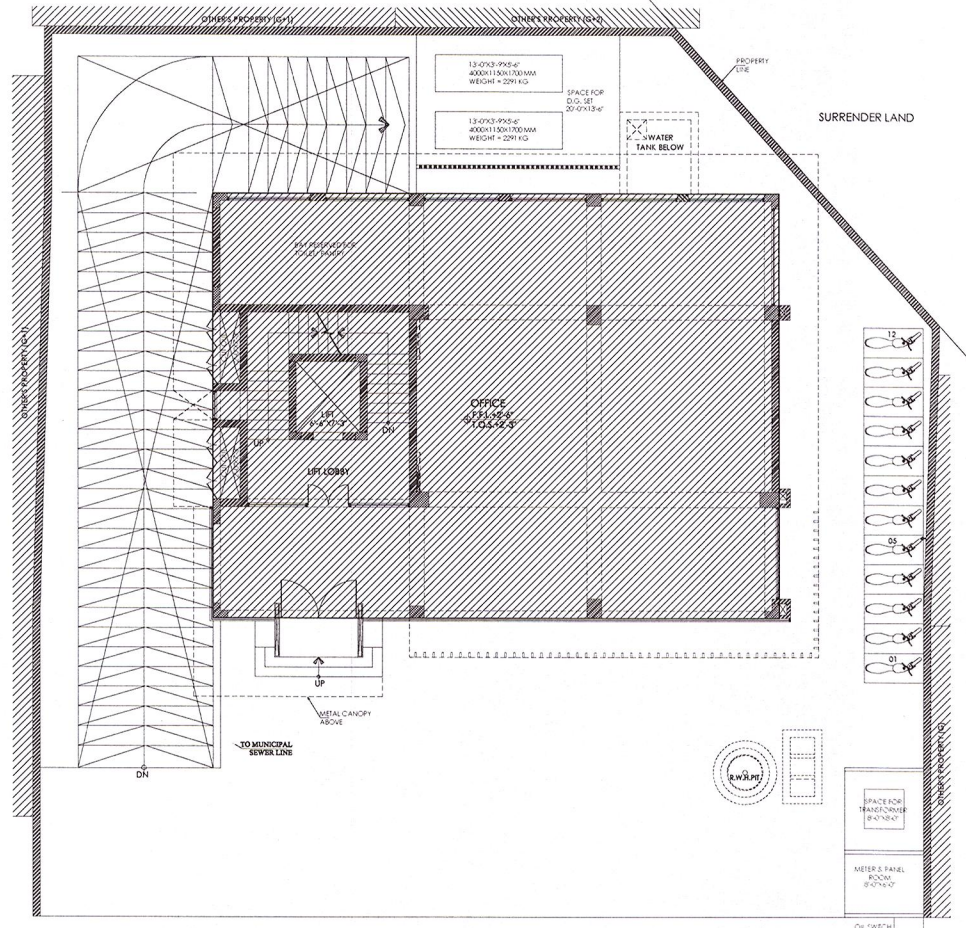


GROUND FLOOR AREA = 2483 SQFT.

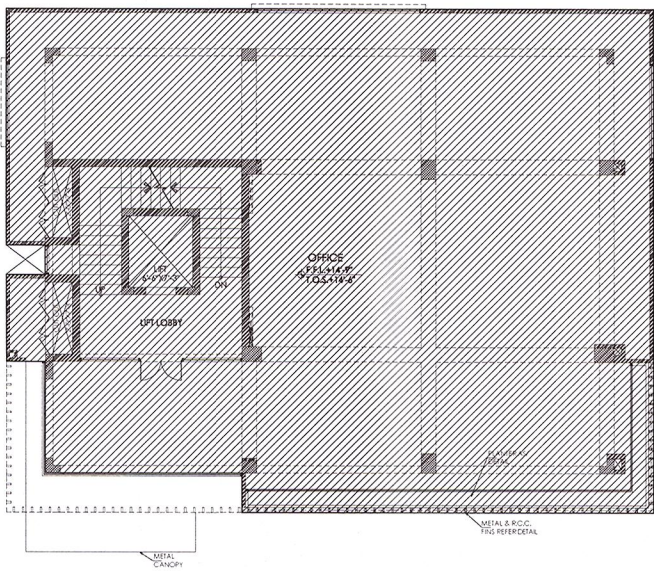


FIRST FLOOR AREA = 3200 SQFT.

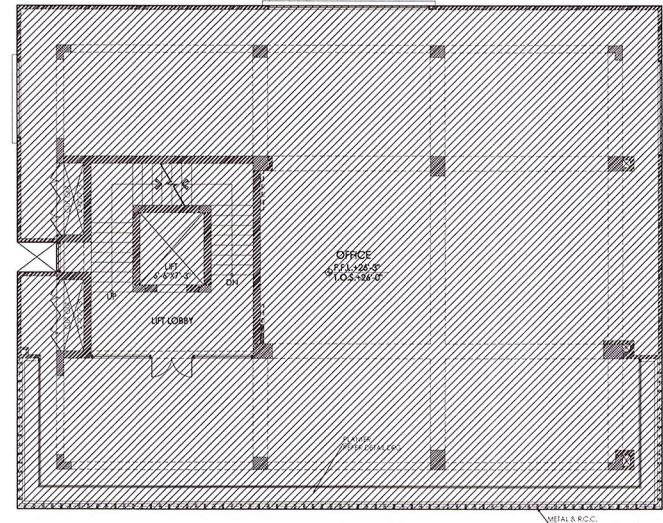

SECOND FLOOR AREA = 3340 SQFT.

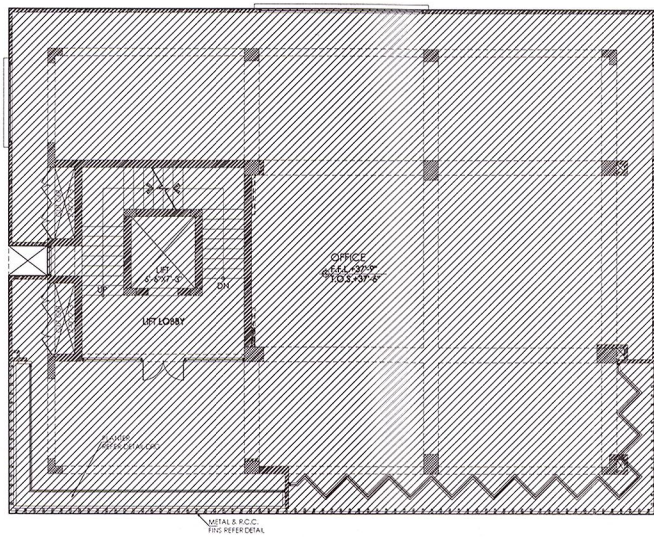


THIRD FLOOR AREA = 3340 SQFT.

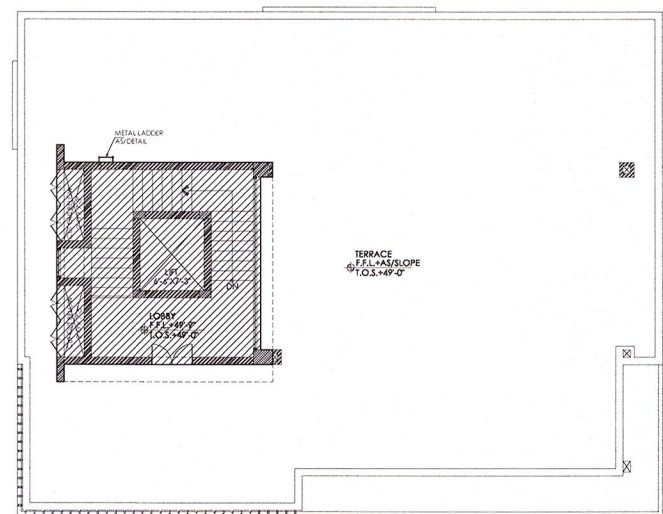

TERRACE FLOOR AREA = 432 SQFT.

FLOOR	AREA
BASEMENT FLOOR	2858.00 SQ.FT.
GROUND FLOOR	2483.00 SQ.FT.
FIRST FLOOR	3200.00 SQ.FT.
SECOND FLOOR	3340.00 SQ.FT.
THIRD FLOOR	3340.00 SQ.FT.
TERRACE FLOOR	432.00 SQ.FT.
TOTAL FLOORS AREA-	15653.00 SQ.FT.

GENERAL NOTES	PROJECT TITLE	ARCHITECTS	DRAWING TITLE	REV	DATE	DETAILS	S.NO.	ISSUED TO	DATE	NO.	ISSUED FOR	DISCIPLINE	NORTH	SHEET NO.
THIS DRAWING IS TO BE INTERPRETED ALONG WITH ALL OTHER CROSS REFERENCED DRAWINGS. ANY DISCREPANCIES TO BE BROUGHT TO THE NOTICE OF THE ARCHITECTS. ALL WRITTEN DIMENSIONS TO BE FOLLOWED. DRAWING NOT TO BE MEASURED. ALL DIMENSIONS ARE IN FEET & INCHES, UNLESS SPECIFIED OTHERWISE.	PROPOSED BUILDING AT SETHI COLONY, JAIPUR	DESIGN ESPRIT 3, PANCHSHEL ENCAVE, GOKUL BHAI BHATT MARG, NEAR HOTEL CLARKS AMER, DURGAPURA, JAIPUR EMAIL: rajpurit@gmail.com	AREA SHEET	R1			01	SITE	10-03-18	01	<input type="checkbox"/> DD	<input type="checkbox"/> ARCHITECTURE		
							02			<input type="checkbox"/> TENDER	<input type="checkbox"/> ELECTRICAL			
							03			<input type="checkbox"/> CONSTRUCTION	<input type="checkbox"/> HVAC			
							04			<input type="checkbox"/> REFERENCE	<input type="checkbox"/> PLUMBING			
							05			<input checked="" type="checkbox"/> ADV. COPY	<input type="checkbox"/> CO-ORDINATED			
							06				<input type="checkbox"/> DRAWING NO.			
							07				<input type="checkbox"/> REVISION NO.			
SCALE N.T.S.	CLIENT MR. MODI												DRAWN BY SATYENDRA	
													CHECKED BY PURI	

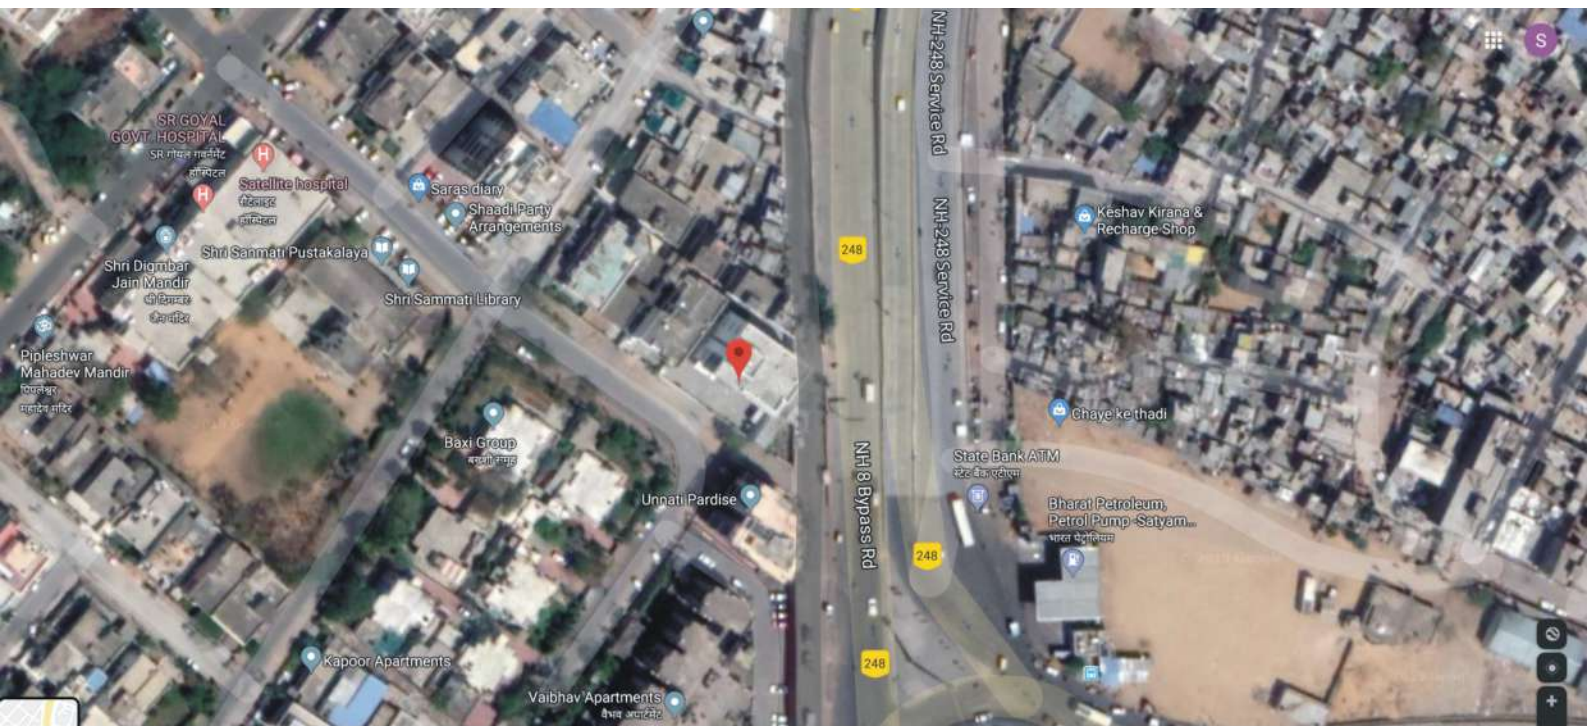

Complete Address of the Building- S-11, Pustakalya Marg, Sethi Colony, Jaipur-302004